






ELEVATION D

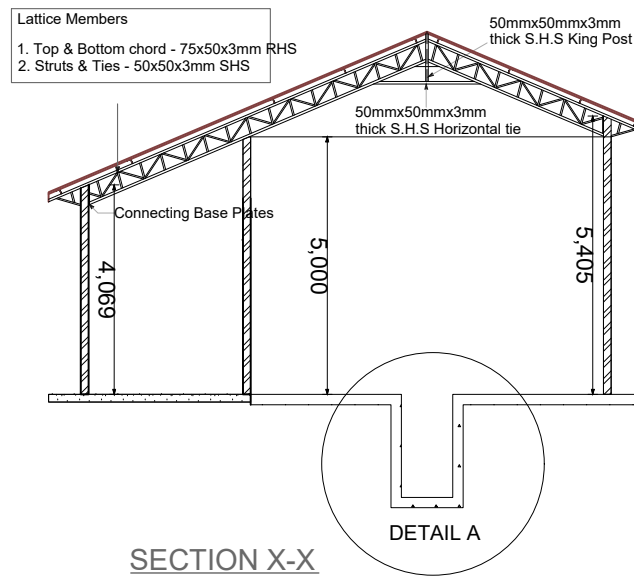


SECTION X-X

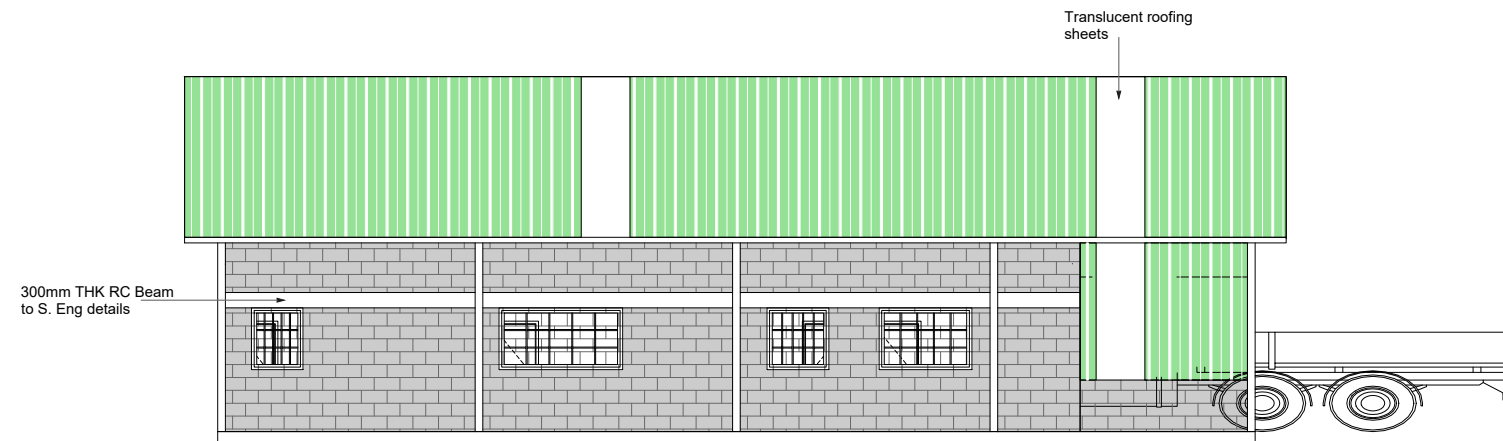


ELEVATION C

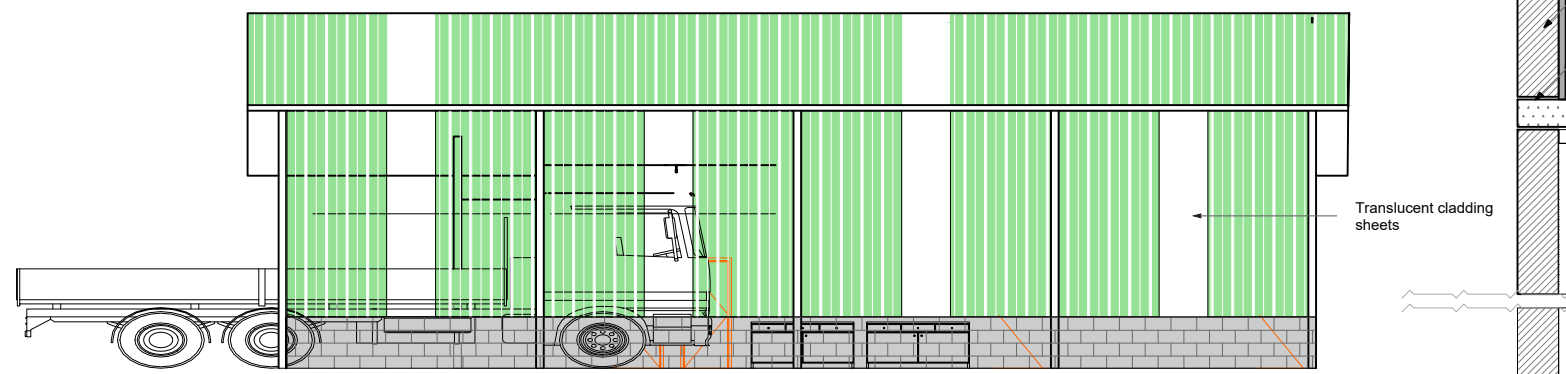

ELEVATION A

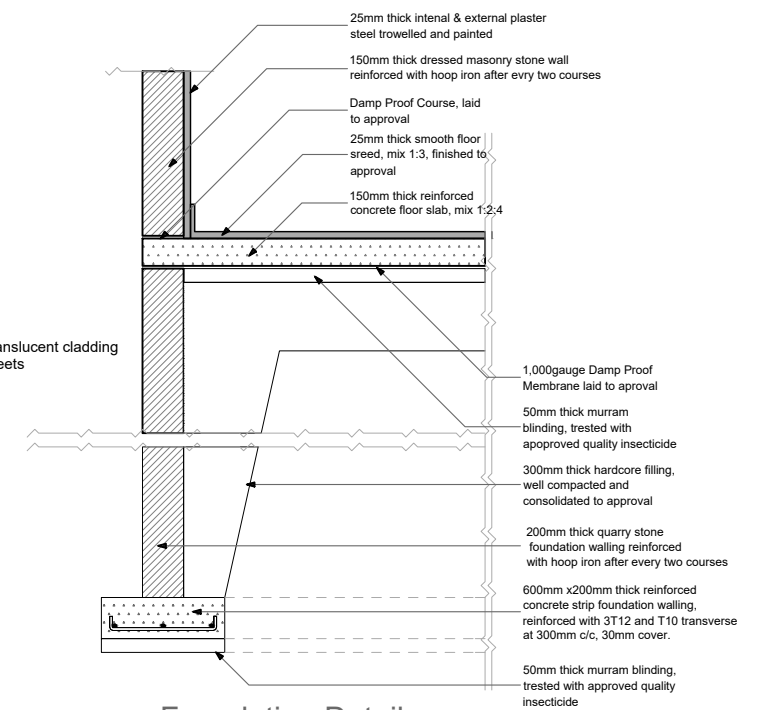

Foundation Detail

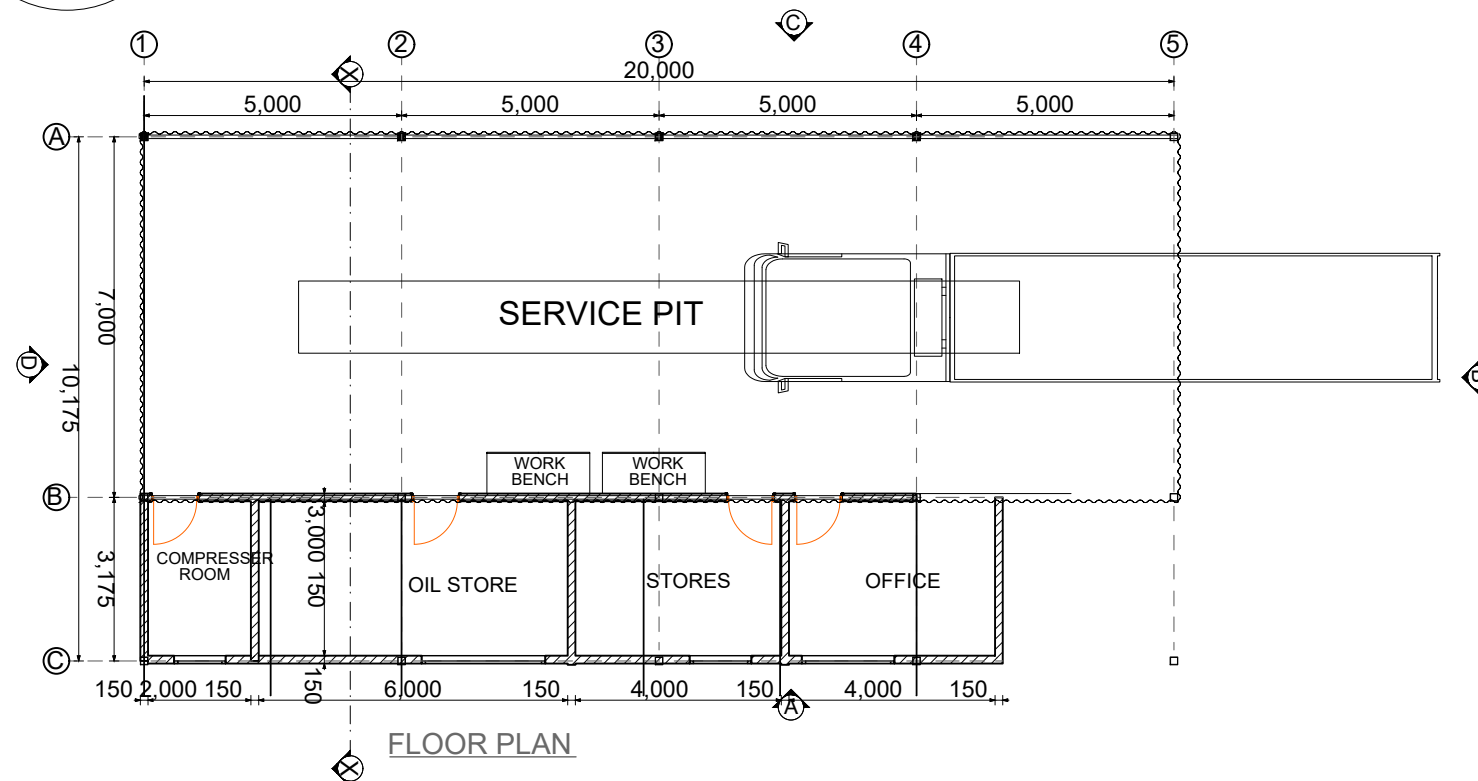

BOMET COUNTY GOVERNMENT
 DEPARTMENT OF TRANSPORT.
 P. O. BOX 19-20400
 BOMET

TITLE:
 PROPOSED CONSTRUCTION OF
 CGB VEHICLE/ PLANT SERVICE BAY
 WORKSHOP AT BOMET

Drawn by: C. K

Scale:

Checked by: M. K

Date: Nov, 2020

Approved by: G. K